


NOTES

1. Do not scale
2. Location and size of Crane on Waterside is indicative and may be varied at discretion of deck supplier to suit requirements.
3. Size of assembly area can be varied to suit deck suppliers vehicle.
4. Road closure of Waterside should be limited to Saturday night, Sunday or Sunday night.
5. Access to properties on Waterside to be maintained at all times.

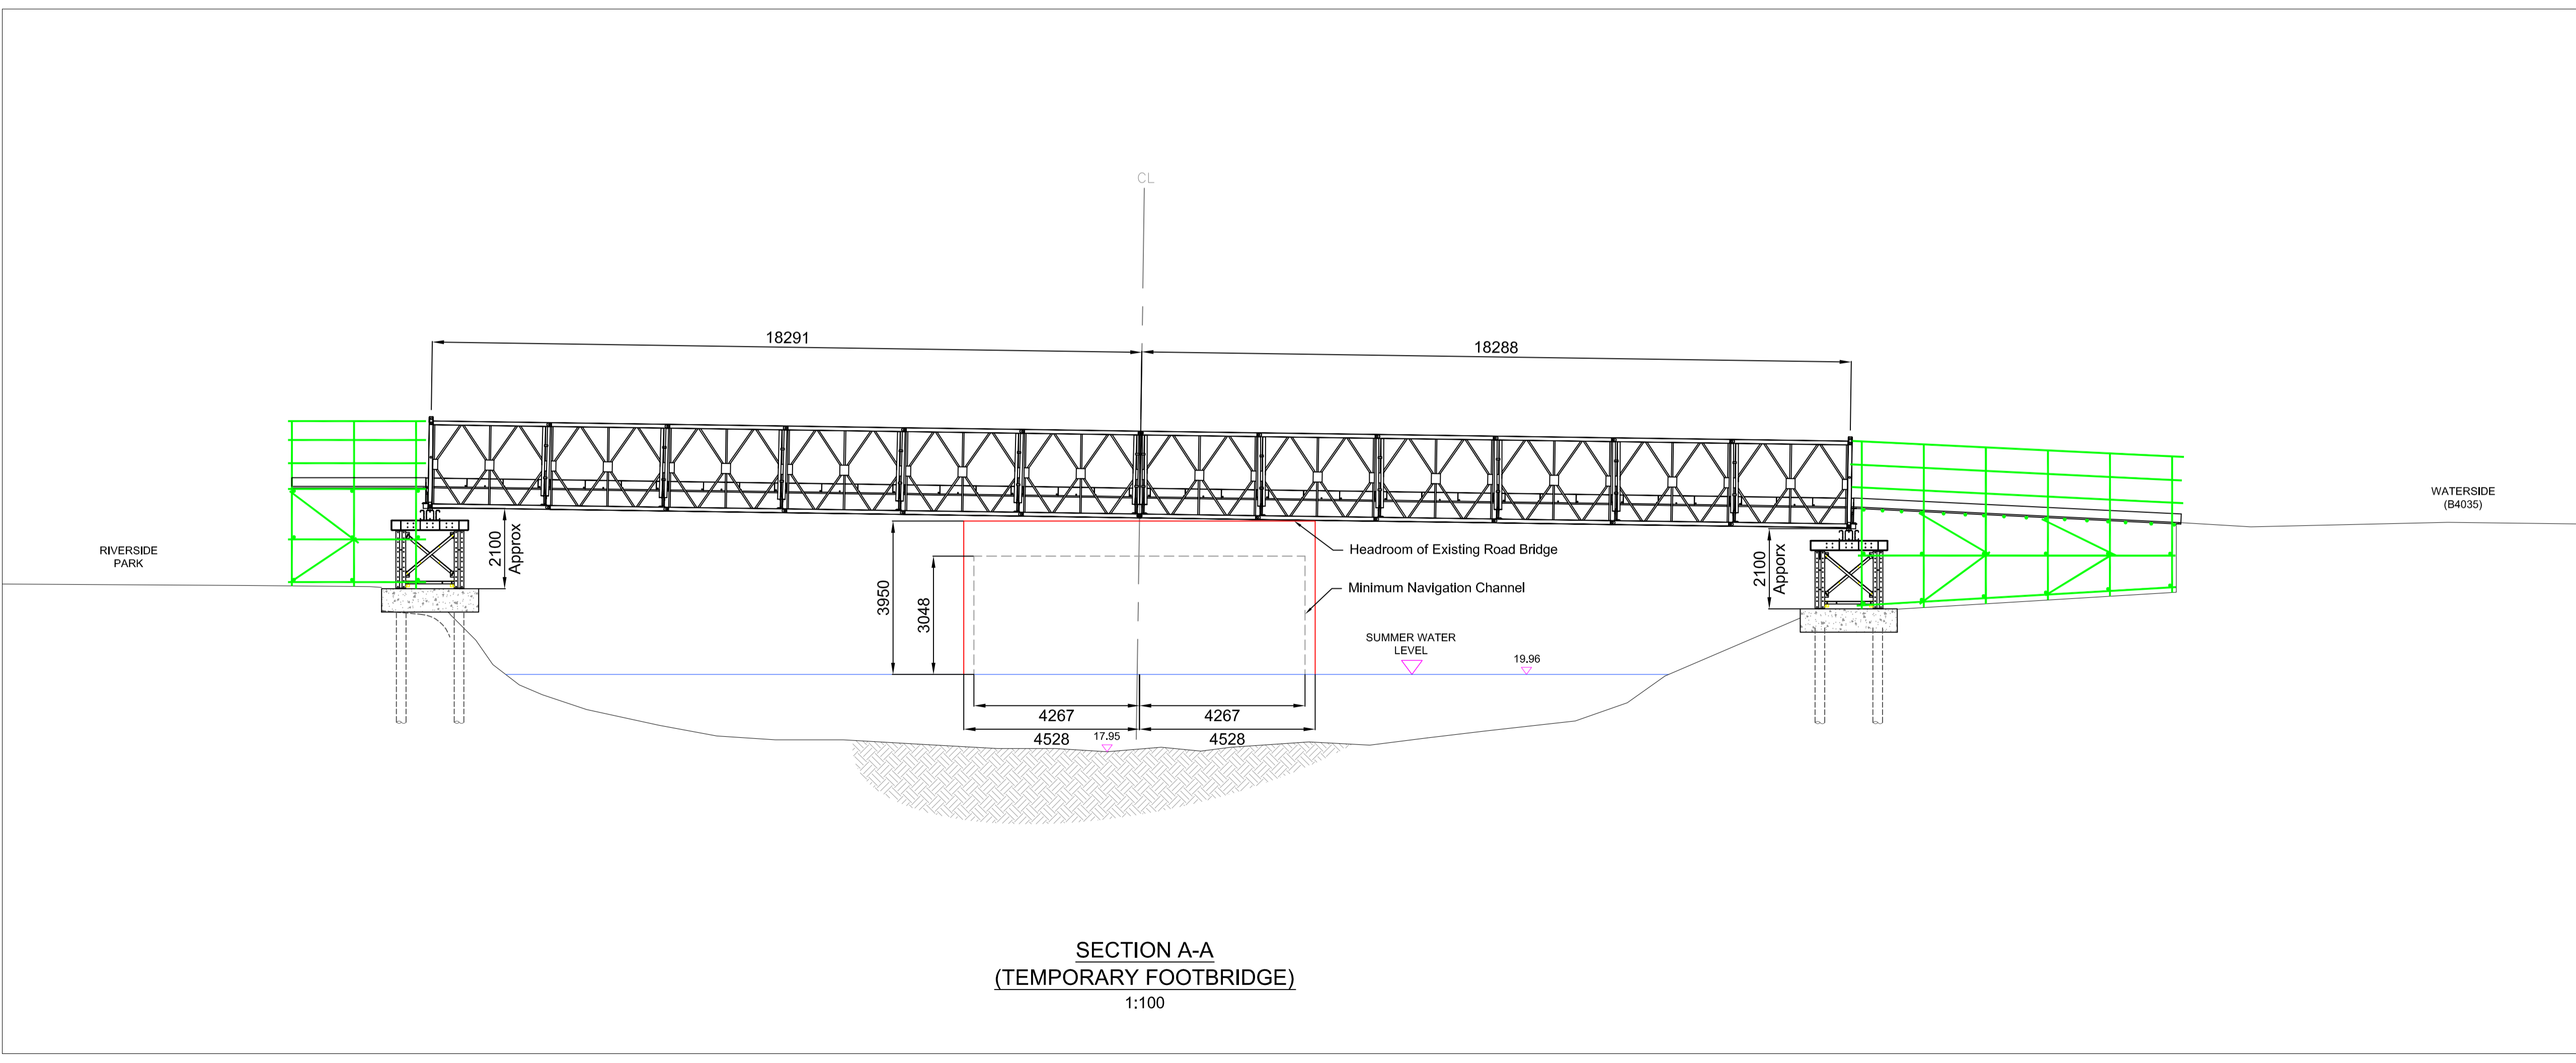

Rev	By	Chk'd	Auth'd	Date	Description
01	GB	MD	-	26.03.13	Description

Client :

Head Office:  
 Epsilon  
 Windmill Hill Business Park  
 Whitehill Way  
 Swindon SN5 6NX  
 Tel: 01793 755555  
 Fax: 01793 755556

Project : **ABBEY BRIDGE**

Title : **Proposed Temporary Footbridge**

Drawn by : GB	Checked by : MD	Approved by :	Approved By
Date : 26/03/2013	Date : 26/03/2013	Date :	dd/mm/yyyy
Drawing Scale & Paper Size : 1:xyz Paper Size A1		CAD Filename :	
		CAD Filename	

Drawing status : **Preliminary**